




**A** FRAMING PLAN (T.O.S. EL.15.33')  
1/2"=1'-0"

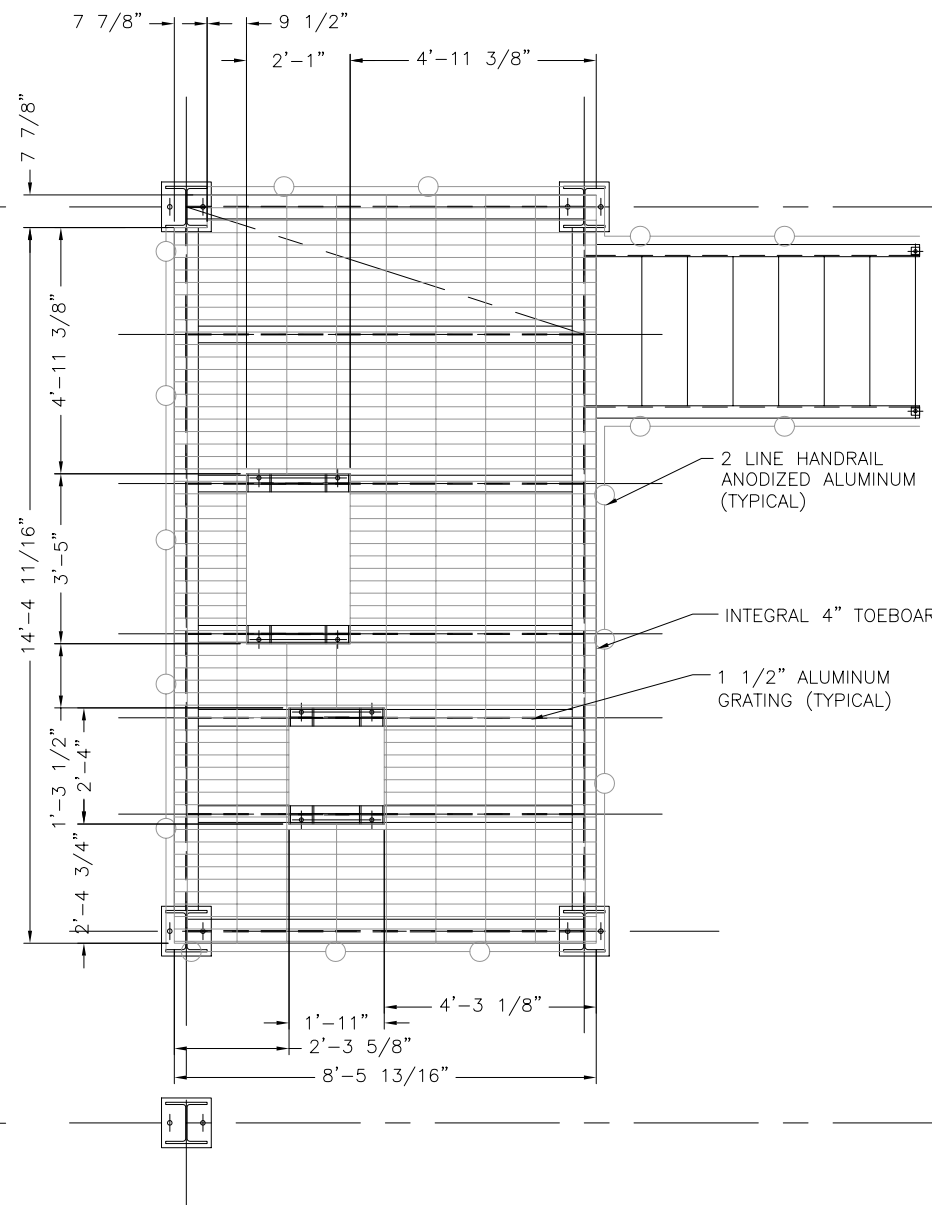

**GRATING PLAN**  
SCALE: 1/2"=1'-0"


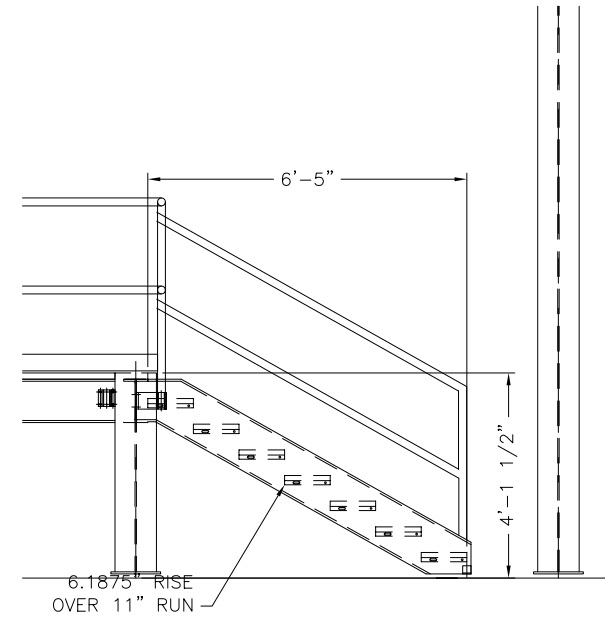


**C** STAIR DETAIL  
1/2"=1'-0"

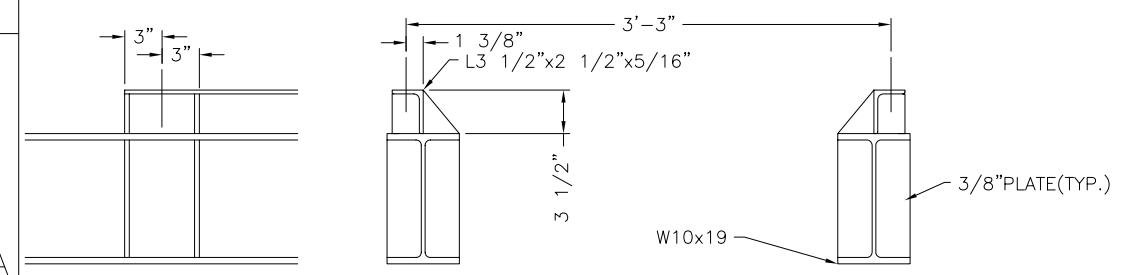

**B** DETAIL MOTOR MOUNT (CRUSHER MOUNT SIMILAR)  
1/2"=1'-0"

**NOTES:**  
1. FOR GENERAL NOTES, SEE DWG 1524-200-00

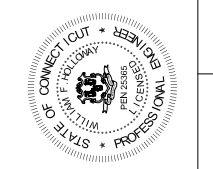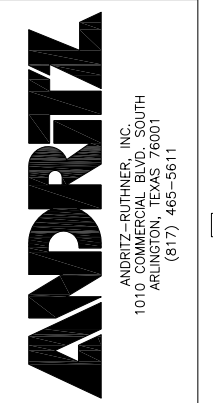

REV	DESCRIPTION	DATE
0	FOR FINAL REVIEW/BUILDING PERMIT	06/05/06

DATE: 05/22/06	FILE: 152420002
CHECKED BY: JEN	SCALE: 1/2"=1'-0"
APPROVED BY:	SIZE:

JOB NAME: CITY OF STAMFORD CONNECTICUT SOLIDS DRYING PROJECT	PROJECT NUMBER: 1524
TITLE: EQUIPMENT TOWER (200) SECTION A-A	DRAWING NUMBER: 200-02
DATE: 05/22/06	REV: 0
SHEET 1 OF 1	

THIS DRAWING IS COPY RIGHTED AND IS A TRADE SECRET AND ONLY ENTRUSTED TO THE RECEIVER FOR HIS PERSONAL USE WITHOUT THE SIGNED WRITTEN CONSENT OF ANDRITZ-RUTHNER, INC. IT MUST NOT BE COPIED NOR MADE AVAILABLE TO THIRD PARTIES. INCLUDING COMPETITORS, NOR MADE ACCESSIBLE TO SUCH PARTIES. ANY ILLEGAL USE BY THE RECEIVER OR THIRD PARTIES FOR WHICH HE IS RESPONSIBLE CAN CONSTITUTE A CAUSE FOR LEGAL ACTION. THIS DRAWING MUST BE RETURNED ON REQUEST OF THE COMPANY.

