




DATE	12/08/06
REV	06/05/06

DATE	3/3/06
DATE	
DATE	
DATE	12/08/06
REV	06/05/06

DATE	3/3/06
DATE	
DATE	
DATE	12/08/06
REV	06/05/06

JOB NAME	CITY OF STAMFORD CONNECTICUT SOLIDS DRYING PROJECT
TITLE	DRYER EQUIPMENT POWER & CONTROL / PLAN VIEW EL.24.50'
PROJECT NUMBER	1524
DRAWING NUMBER	EI-102
SHEET	1 OF 1

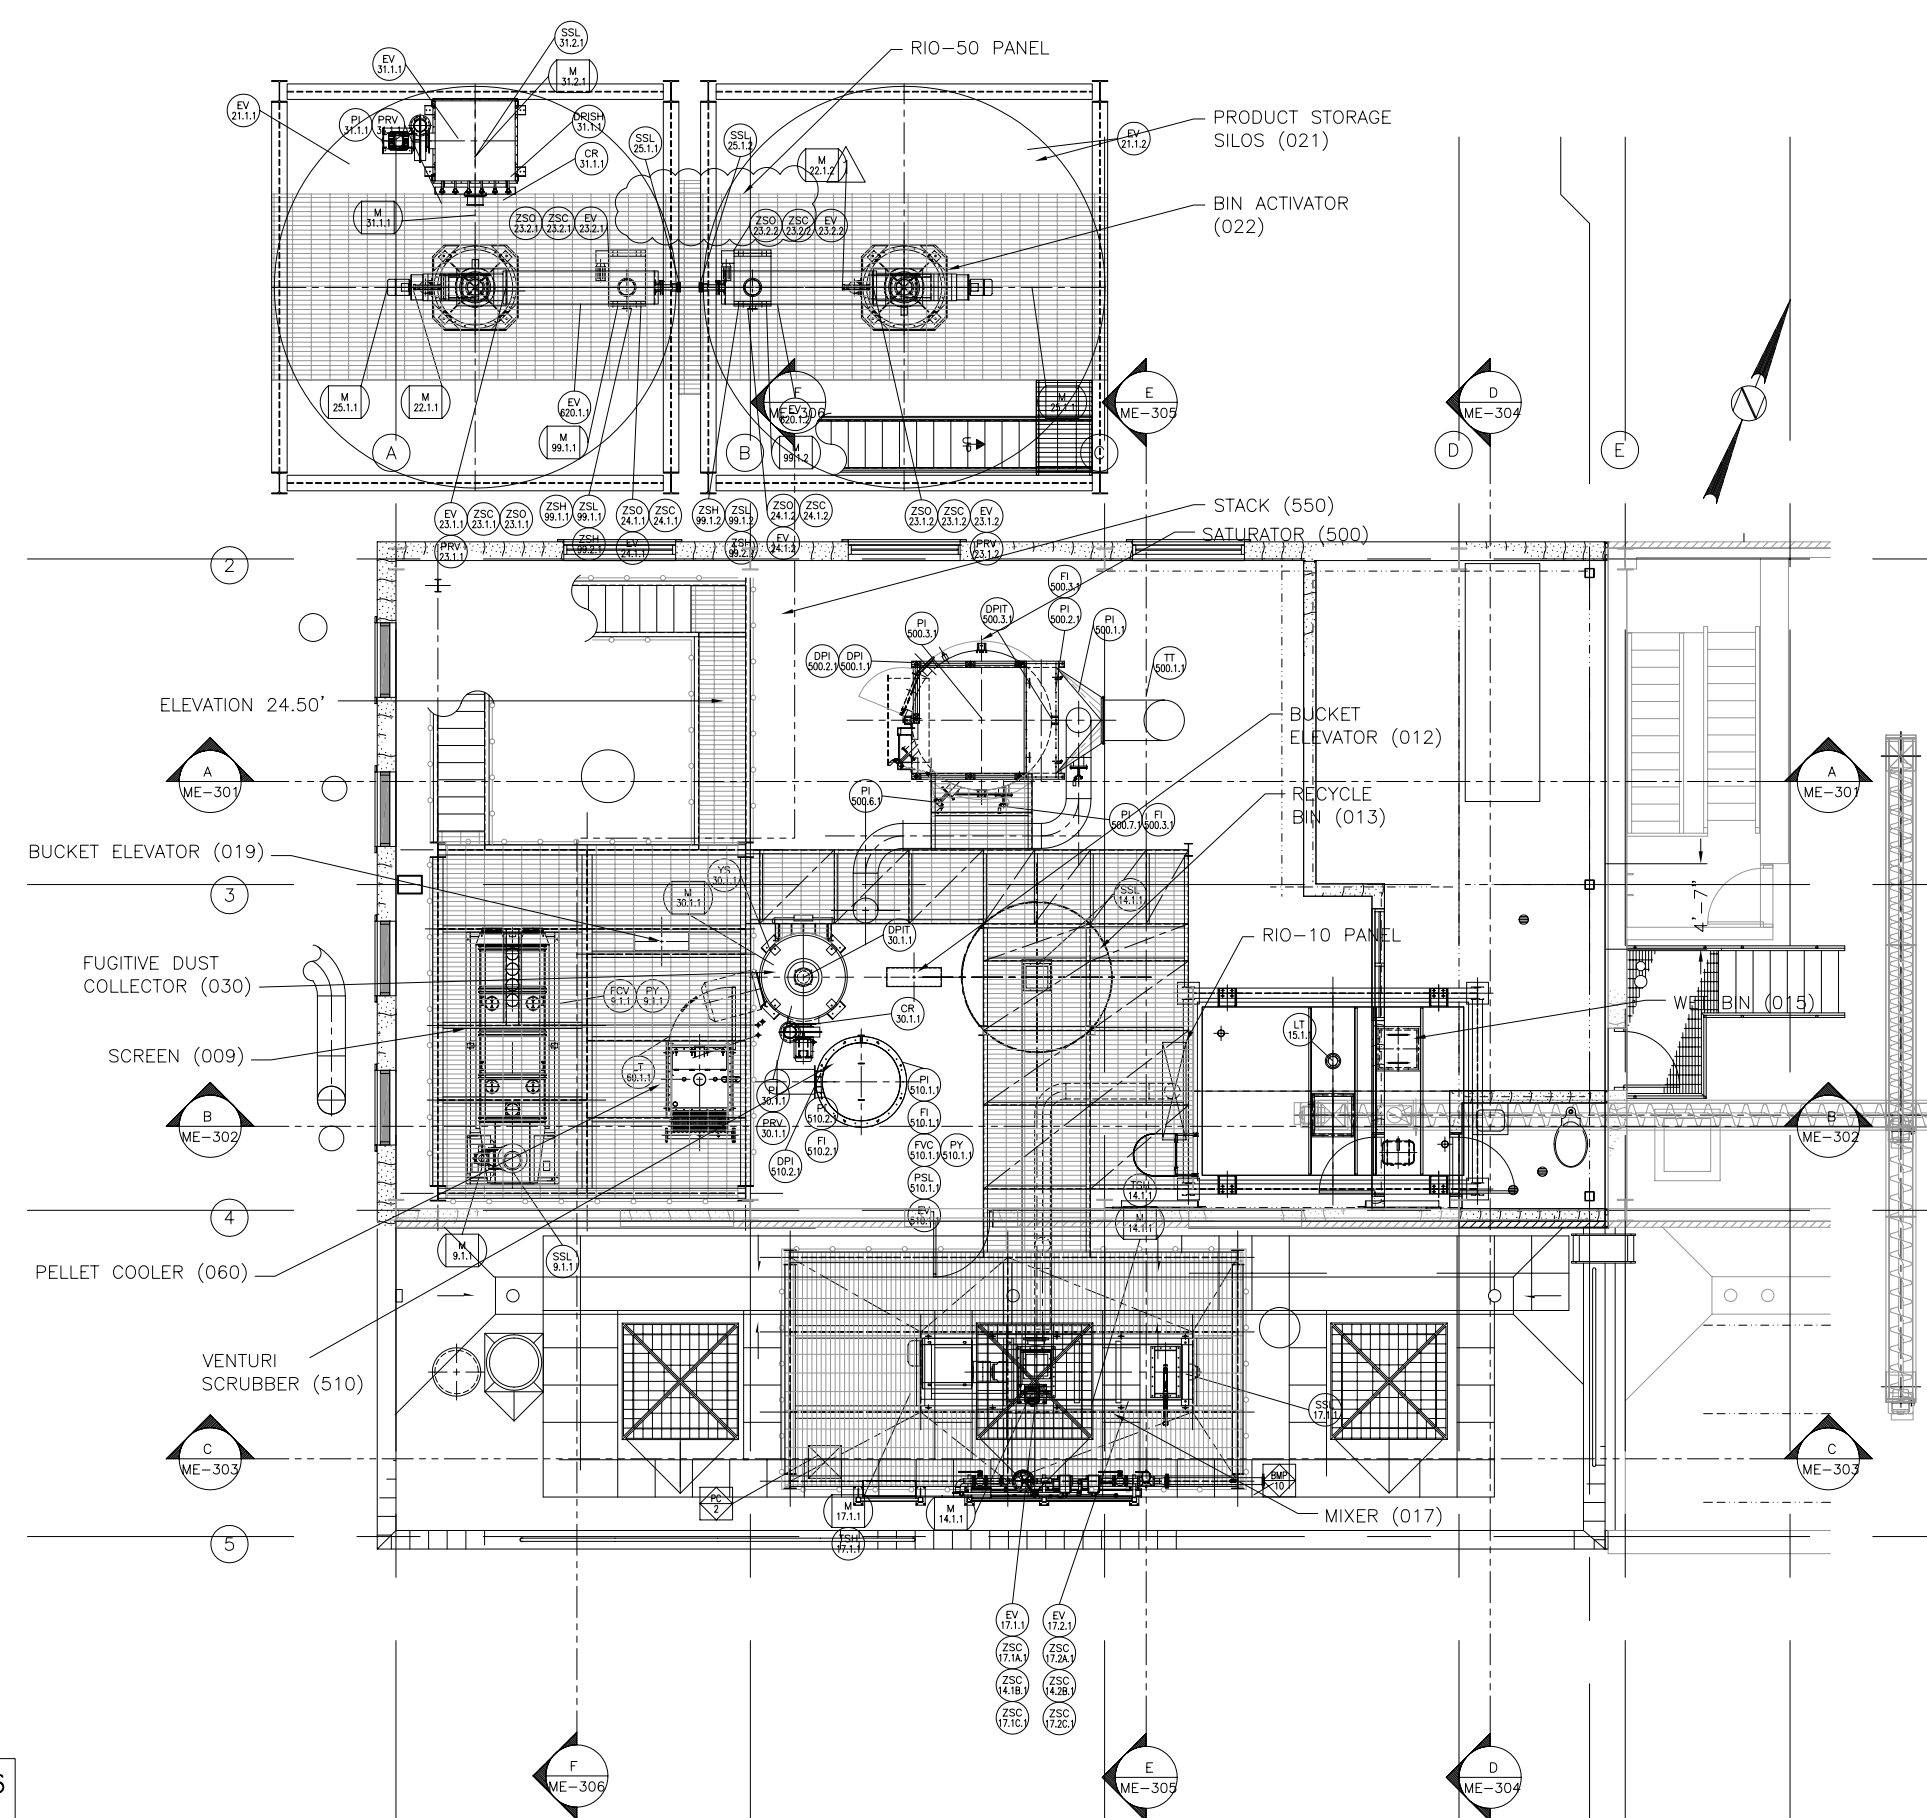

RELEASED 12/08/06
 REVISION - 1

THIS DRAWING IS COPY RIGHTED
 FOR HIS PERSONAL USE WITHOUT THE SIGNED WRITTEN CONSENT OF ANDRITZ-RUTHNER, INC. IT MUST NOT BE COPIED NOR MADE AVAILABLE TO THIRD PARTIES, INCLUDING COMPETITORS, NOR MADE ACCESSIBLE TO SUCH PARTIES. ANY ILLEGAL USE BY THE RECEIVER OR THIRD PARTIES FOR WHICH HE IS RESPONSIBLE CAN CONSTITUTE A CAUSE FOR LEGAL ACTION. THIS DRAWING MUST BE RETURNED ON REQUEST OF THE COMPANY.

