





ANDRITZ-RUTHNER, INC.
1010 COMMERCIAL BLVD. SOUTH
ARLINGTON, TEXAS 76001
(817) 465-5611

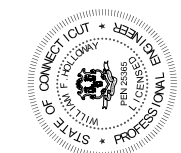

DATE	REVISION	DESCRIPTION
10/13/06	1	DELETED TRUCK LOADOUT CHUTE 4 - 1/0 (EIR13)
06/05/06	0	FOR FINAL REVIEW/BUILDING PERMIT

DATE: 2/28/06	FILE: 1524E/733
CHECKED BY: BB	SCALE: NONE
APPROVED BY:	SIZE:
DDS40	

JOB NAME	CITY OF STAMFORD CONNECTICUT SOLIDS DRYING PROJECT
TITLE	TRUCK LOADOUT PANEL WIRING DIAGRAM
PROJECT NUMBER	1524
DRAWING NUMBER	EI-733
SHEET	OF 1

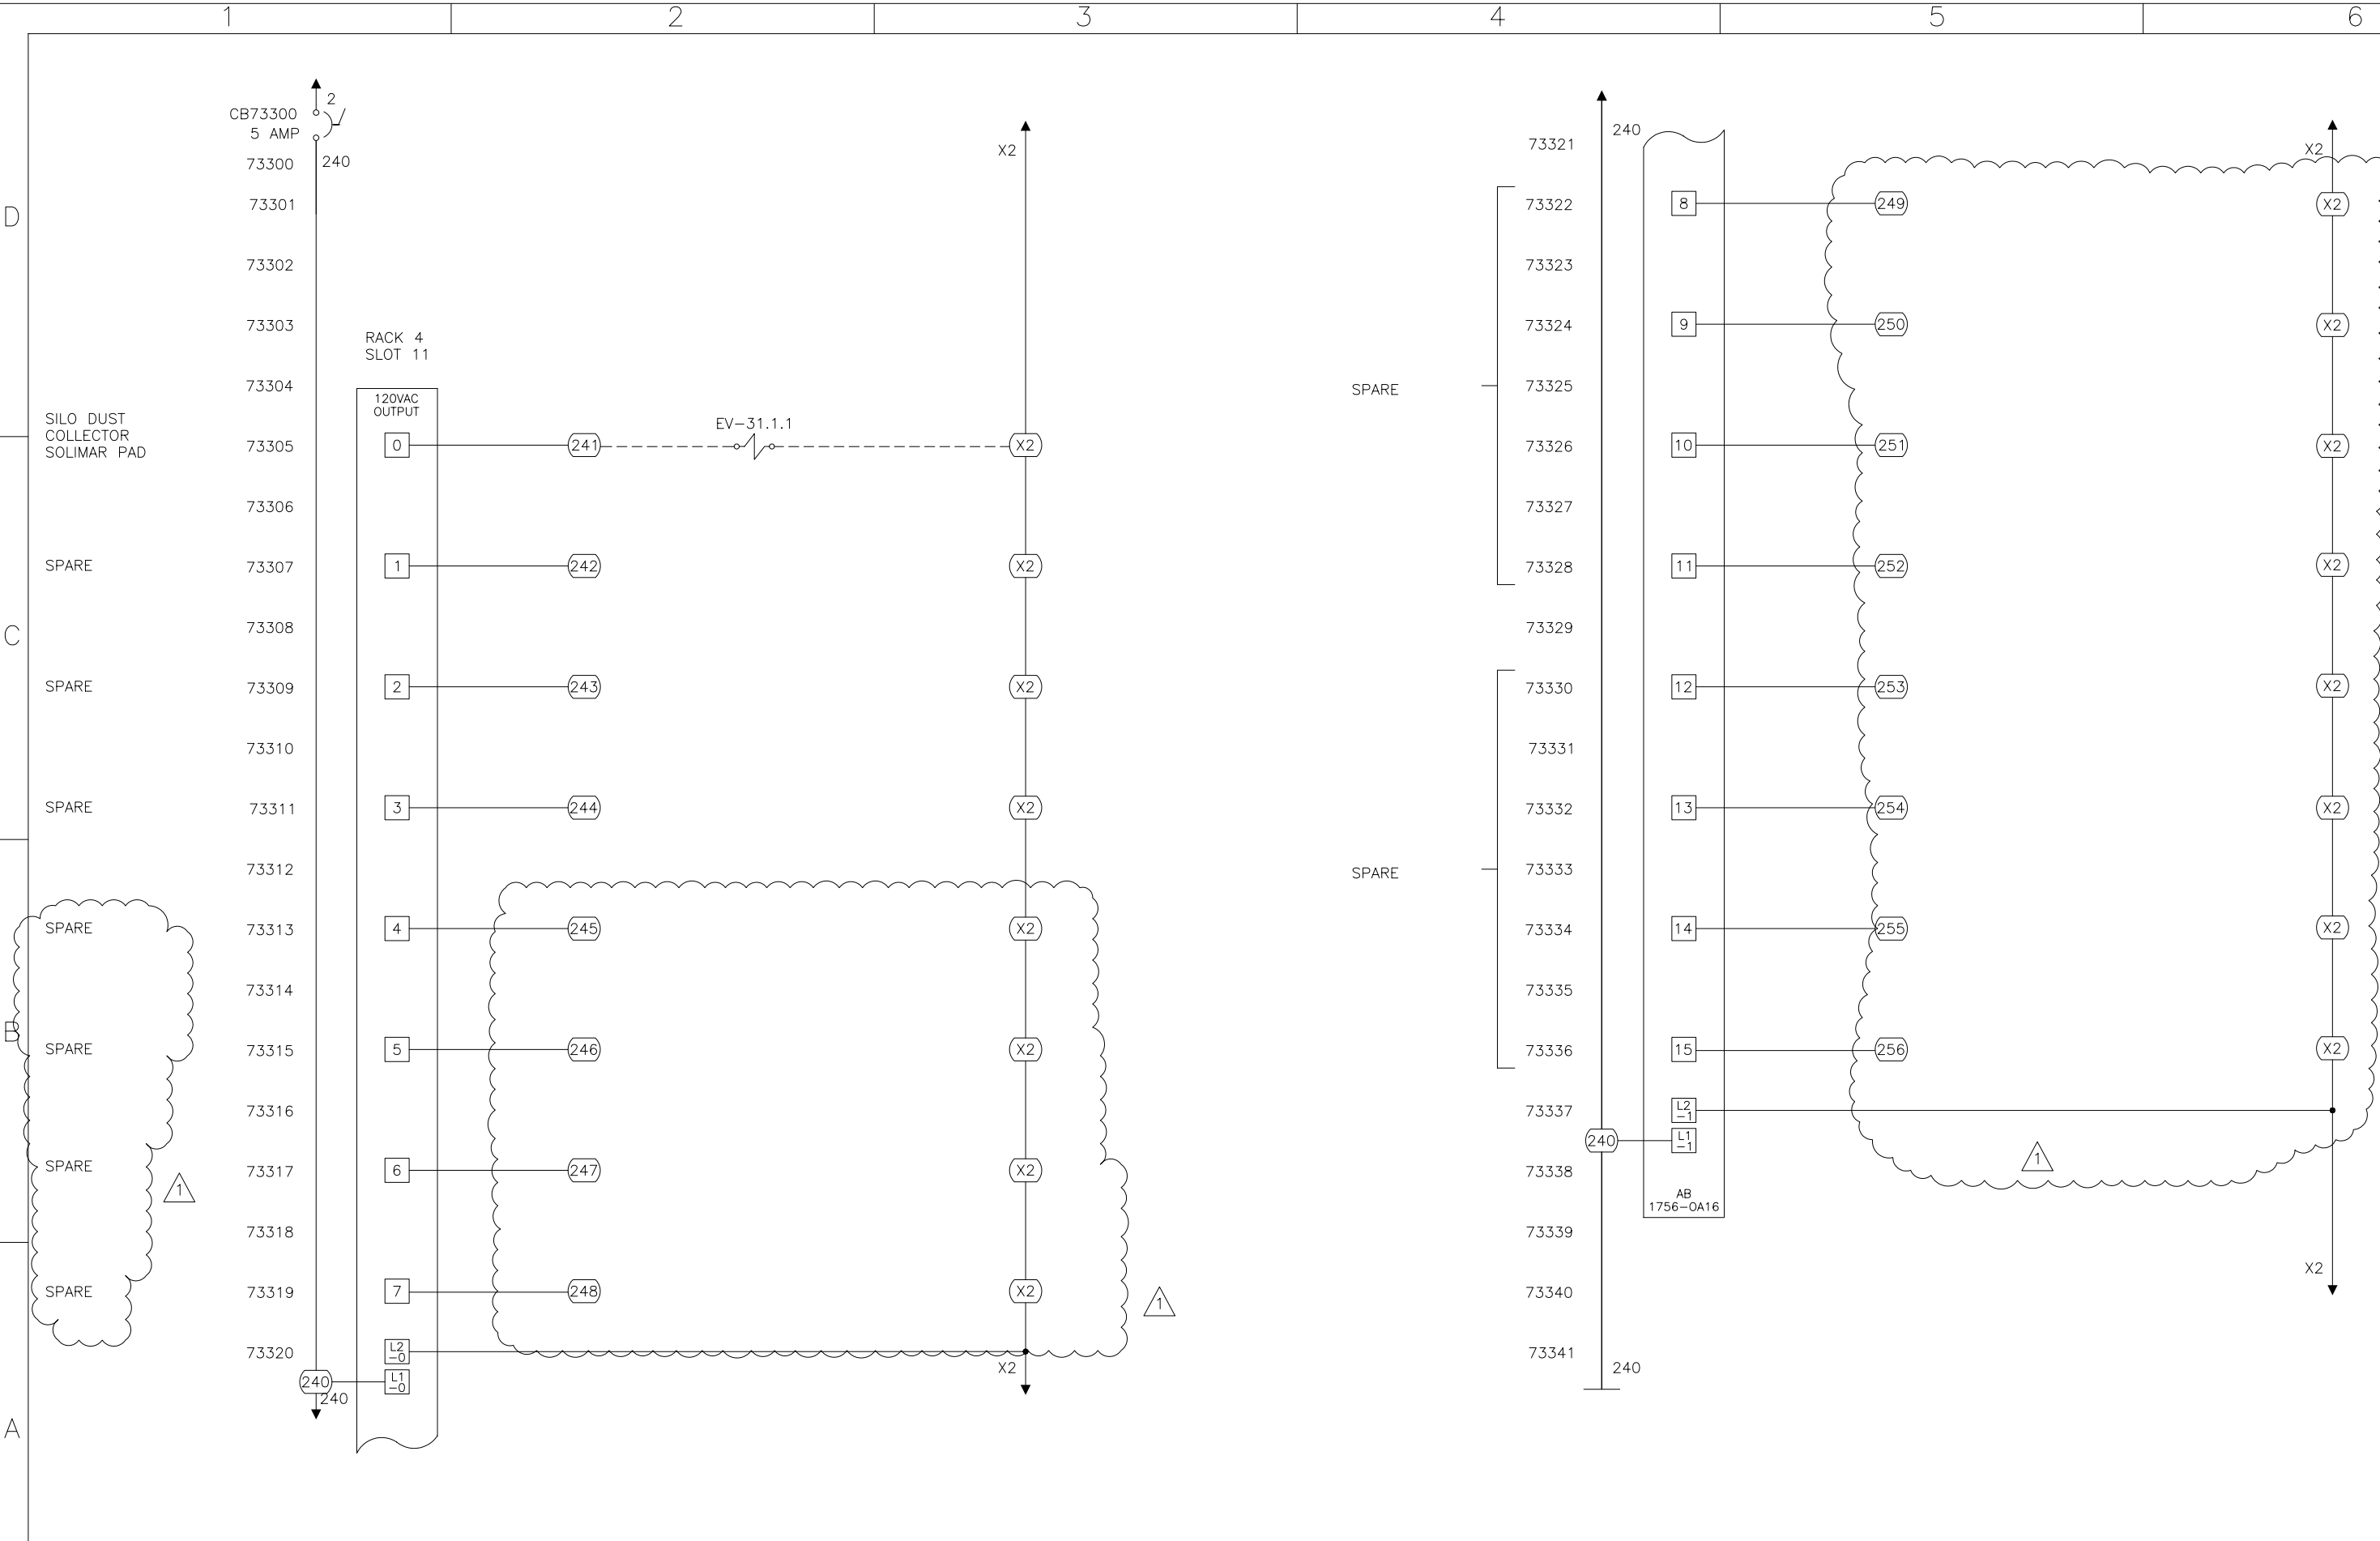

THIS DRAWING IS COPY RIGHTED
FOR HIS PERSONAL USE WITHOUT THE SIGNED WRITTEN CONSENT OF ANDRITZ-RUTHNER, INC. IT MUST NOT BE COPIED NOR MADE AVAILABLE TO THIRD PARTIES. INCLUDING COMPETITORS, NOR MADE ACCESSIBLE TO SUCH PARTIES. ANY ILLEGAL USE BY THE RECEIVER OR THIRD PARTIES FOR WHICH HE IS RESPONSIBLE CAN CONSTITUTE A CAUSE FOR LEGAL ACTION. THIS DRAWING MUST BE RETURNED ON REQUEST OF THE COMPANY.

RELEASED 12/08/06
REVISION - 1

