

INSTALLATION NOTES:

1. EQUIPMENT CONNECTION JOINTS TO BE GASKETED.
2. GASKETS & HARDWARE PROVIDED BY ANDRITZ.
3. CONTRACTOR TO PROVIDE FILED DIMENSIONS REQUIRED FOR CHUTES AFTER EQUIPMENT IS INSTALLED.

TAG EQP'T 40.005.000




DATE: 01/17/07
REV: 06/05/06


1 UPDATE LAYOUT
0 FOR FINAL REVIEW/BUILDING PERMIT

DATE: 12/20/05
CHECKED BY: JEN
APPROVED BY: [Signature]
SCALE: 1/2"=1'-0"
FILE: 152400520

JOB NAME: CITY OF STAMFORD CONNECTICUT SOLIDS DRYING PROJECT
TITLE: INDUCED DRAFT FAN (005) INSTALLATION & UTILITIES
PROJECT NUMBER: 1524
DRAWING NUMBER: 005-20
SHEET 1 OF 1

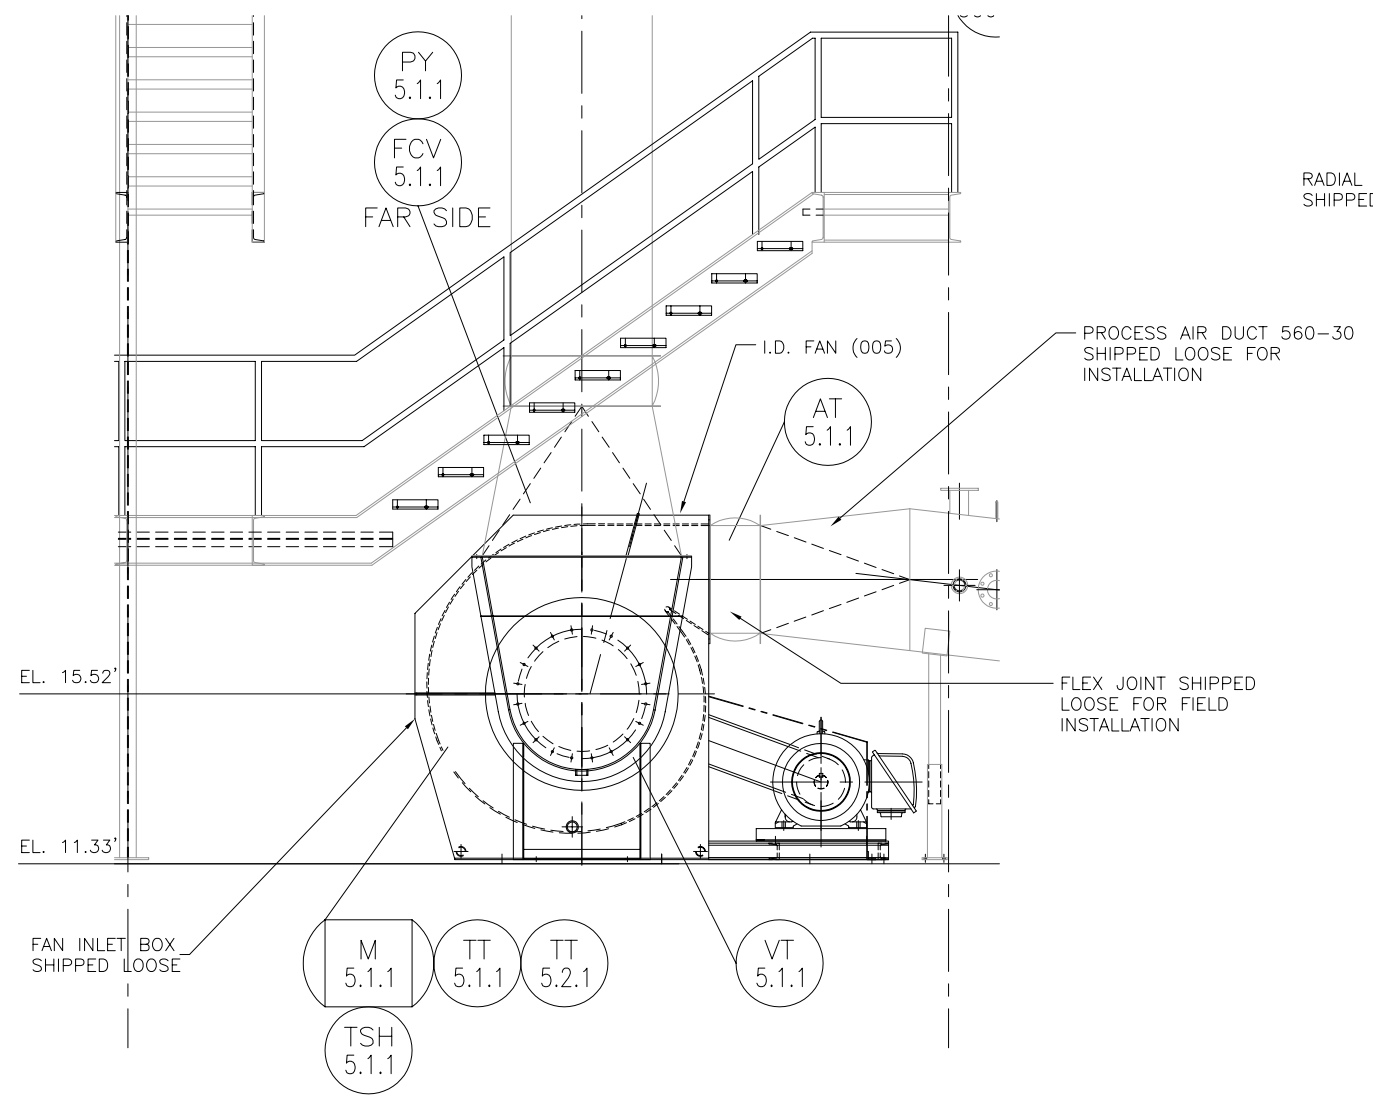

ELEVATION VIEW

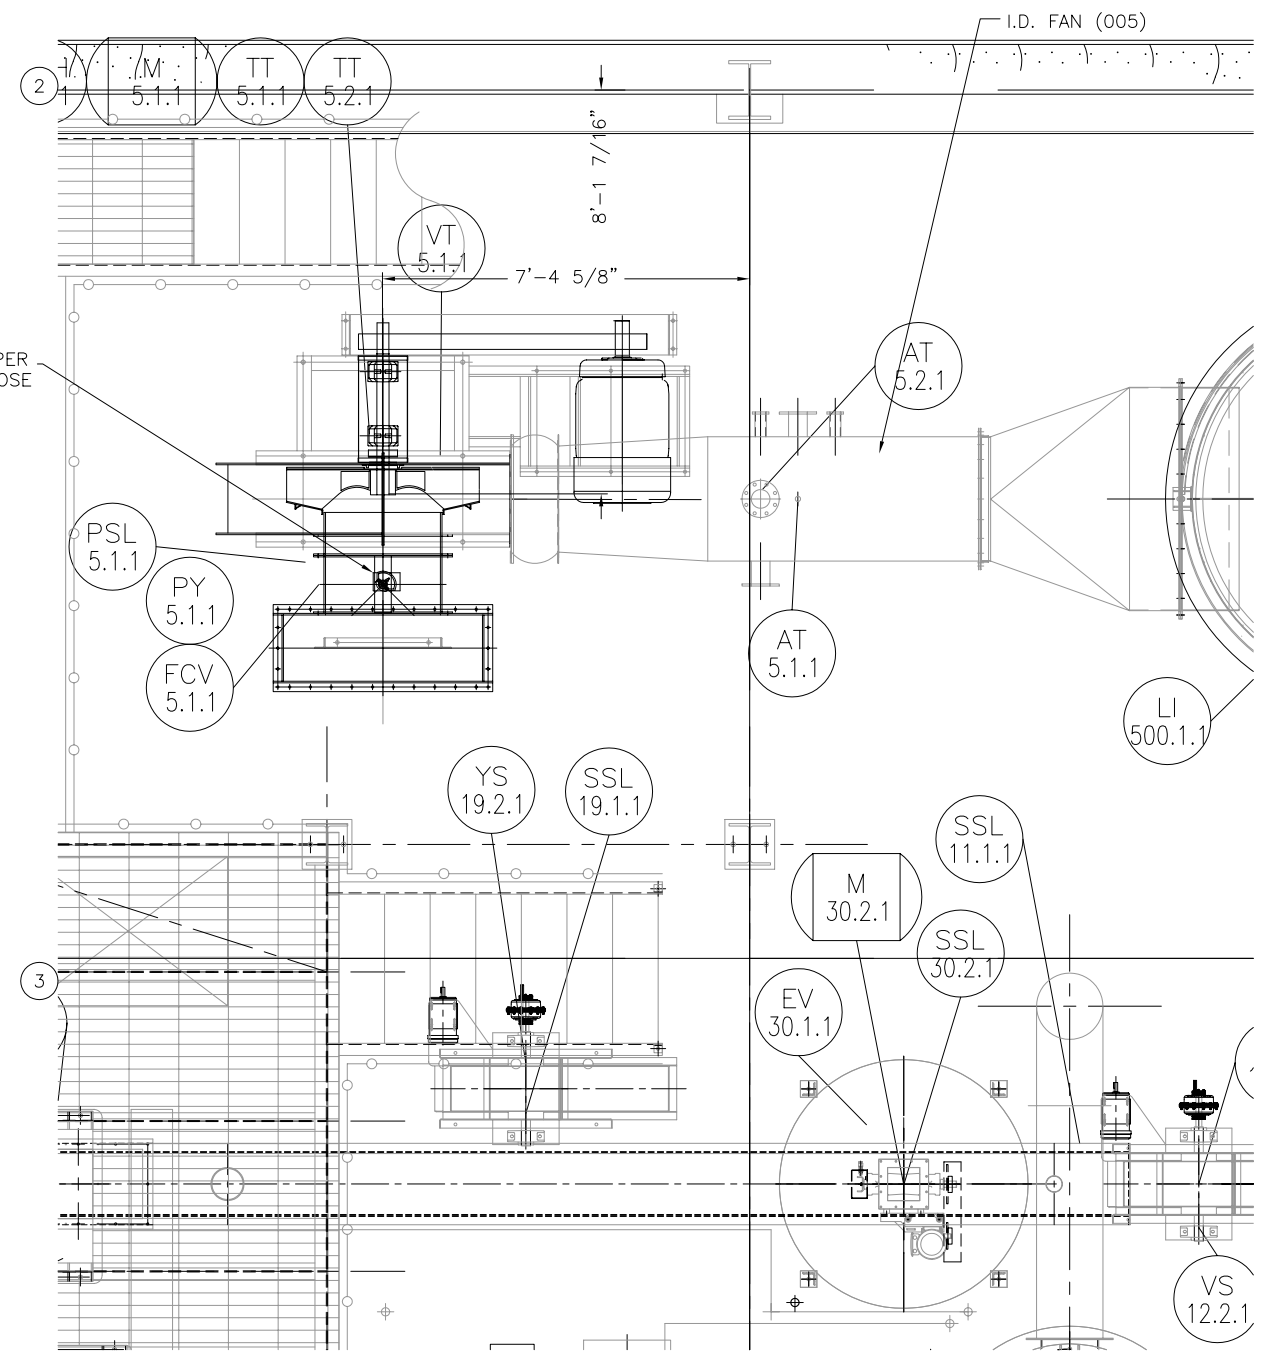

PLAN VIEW

SCALE: 1/2"=1'-0"



THIS DRAWING IS COPY RIGHTED AND IS A TRADE SECRET AND ONLY ENTRUSTED TO THE RECEIVER FOR HIS PERSONAL USE WITHOUT THE SIGNED WRITTEN CONSENT OF ANDRITZ-RUTHNER, INC. IT MUST NOT BE COPIED NOR MADE AVAILABLE TO THIRD PARTIES, INCLUDING COMPETITORS, NOR MADE ACCESSIBLE TO SUCH PARTIES. ANY ILLEGAL USE BY THE RECEIVER OR THIRD PARTIES FOR WHICH HE IS RESPONSIBLE CAN CONSTITUTE A CAUSE FOR LEGAL ACTION. THIS DRAWING MUST BE RETURNED ON REQUEST OF THE COMPANY.