



ELEVATION VIEW

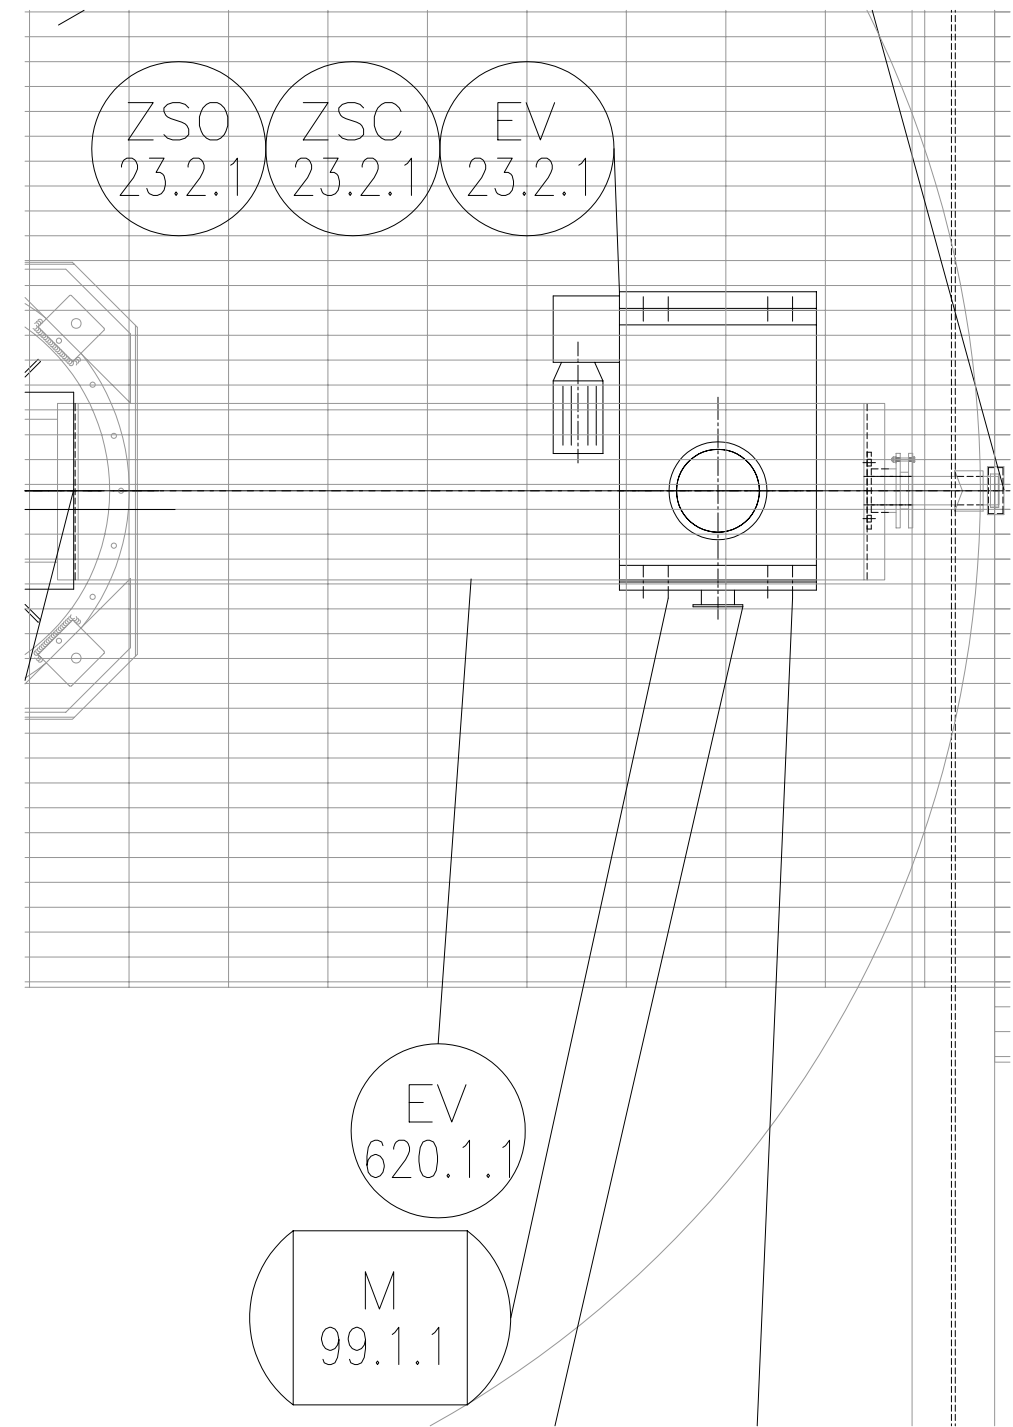

PLAN VIEW

TAG EQP'T 40.099.000

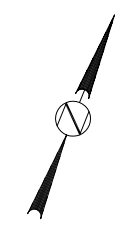

**ANDRITZ**  
 ANDRITZ-RUTHNER, INC.  
 1010 COMMERCIAL BLVD. SOUTH  
 ARLINGTON, TEXAS 76001  
 (817) 465-5611



DATE:	12/27/05
DRAWN BY:	JEN
CHECKED BY:	
APPROVED BY:	
SCALE:	1" = 1'-0"
SIZE:	
FILE:	152409920
REV	0
REVISION	FOR FINAL REVIEW/BUILDING PERMIT
DATE	06/05/06

JOB NAME: CITY OF STAMFORD CONNECTICUT  
 PROJECT NUMBER: 1524  
 TITLE: SOLIDS DRYING PROJECT  
 SILO UNLOADING SPOUT (099)  
 INSTALLATION & UTILITIES  
 DRAWING NUMBER: 099-20  
 SHEET 1 OF 1

THIS DRAWING IS COPY RIGHTED  
 FOR HIS PERSONAL USE WITHOUT THE SIGNED WRITTEN CONSENT OF ANDRITZ-RUTHNER, INC., IT MUST NOT BE COPIED NOR MADE AVAILABLE TO THIRD PARTIES. INCLUDING COMPETITORS, NOR MADE ACCESSIBLE TO SUCH PARTIES. ANY ILLEGAL USE BY THE RECEIVER OR THIRD PARTIES FOR WHICH HE IS RESPONSIBLE CAN CONSTITUTE A CAUSE FOR LEGAL ACTION. THIS DRAWING MUST BE RETURNED ON REQUEST OF THE COMPANY.

