


DATE:	04/19/06	DATE:	06/05/06
DRAWN BY:	JEN	FOR FINAL REVIEW/BUILDING PERMIT:	0
CHECKED BY:		REVISION:	
APPROVED BY:		REV	
SCALE:	3/8"=1'-0"	FILE	152456000
SIZE:			
PROJECT NUMBER		DSS40	

JOB NAME	CITY OF STAMFORD CONNECTICUT
PROJECT NUMBER	1524
TITLE	PROCESS DUCT WORK
	EQUIPMENT NUMBERING PLAN
DRAWING NUMBER	560-00
REV	0
SHEET	1 OF 1

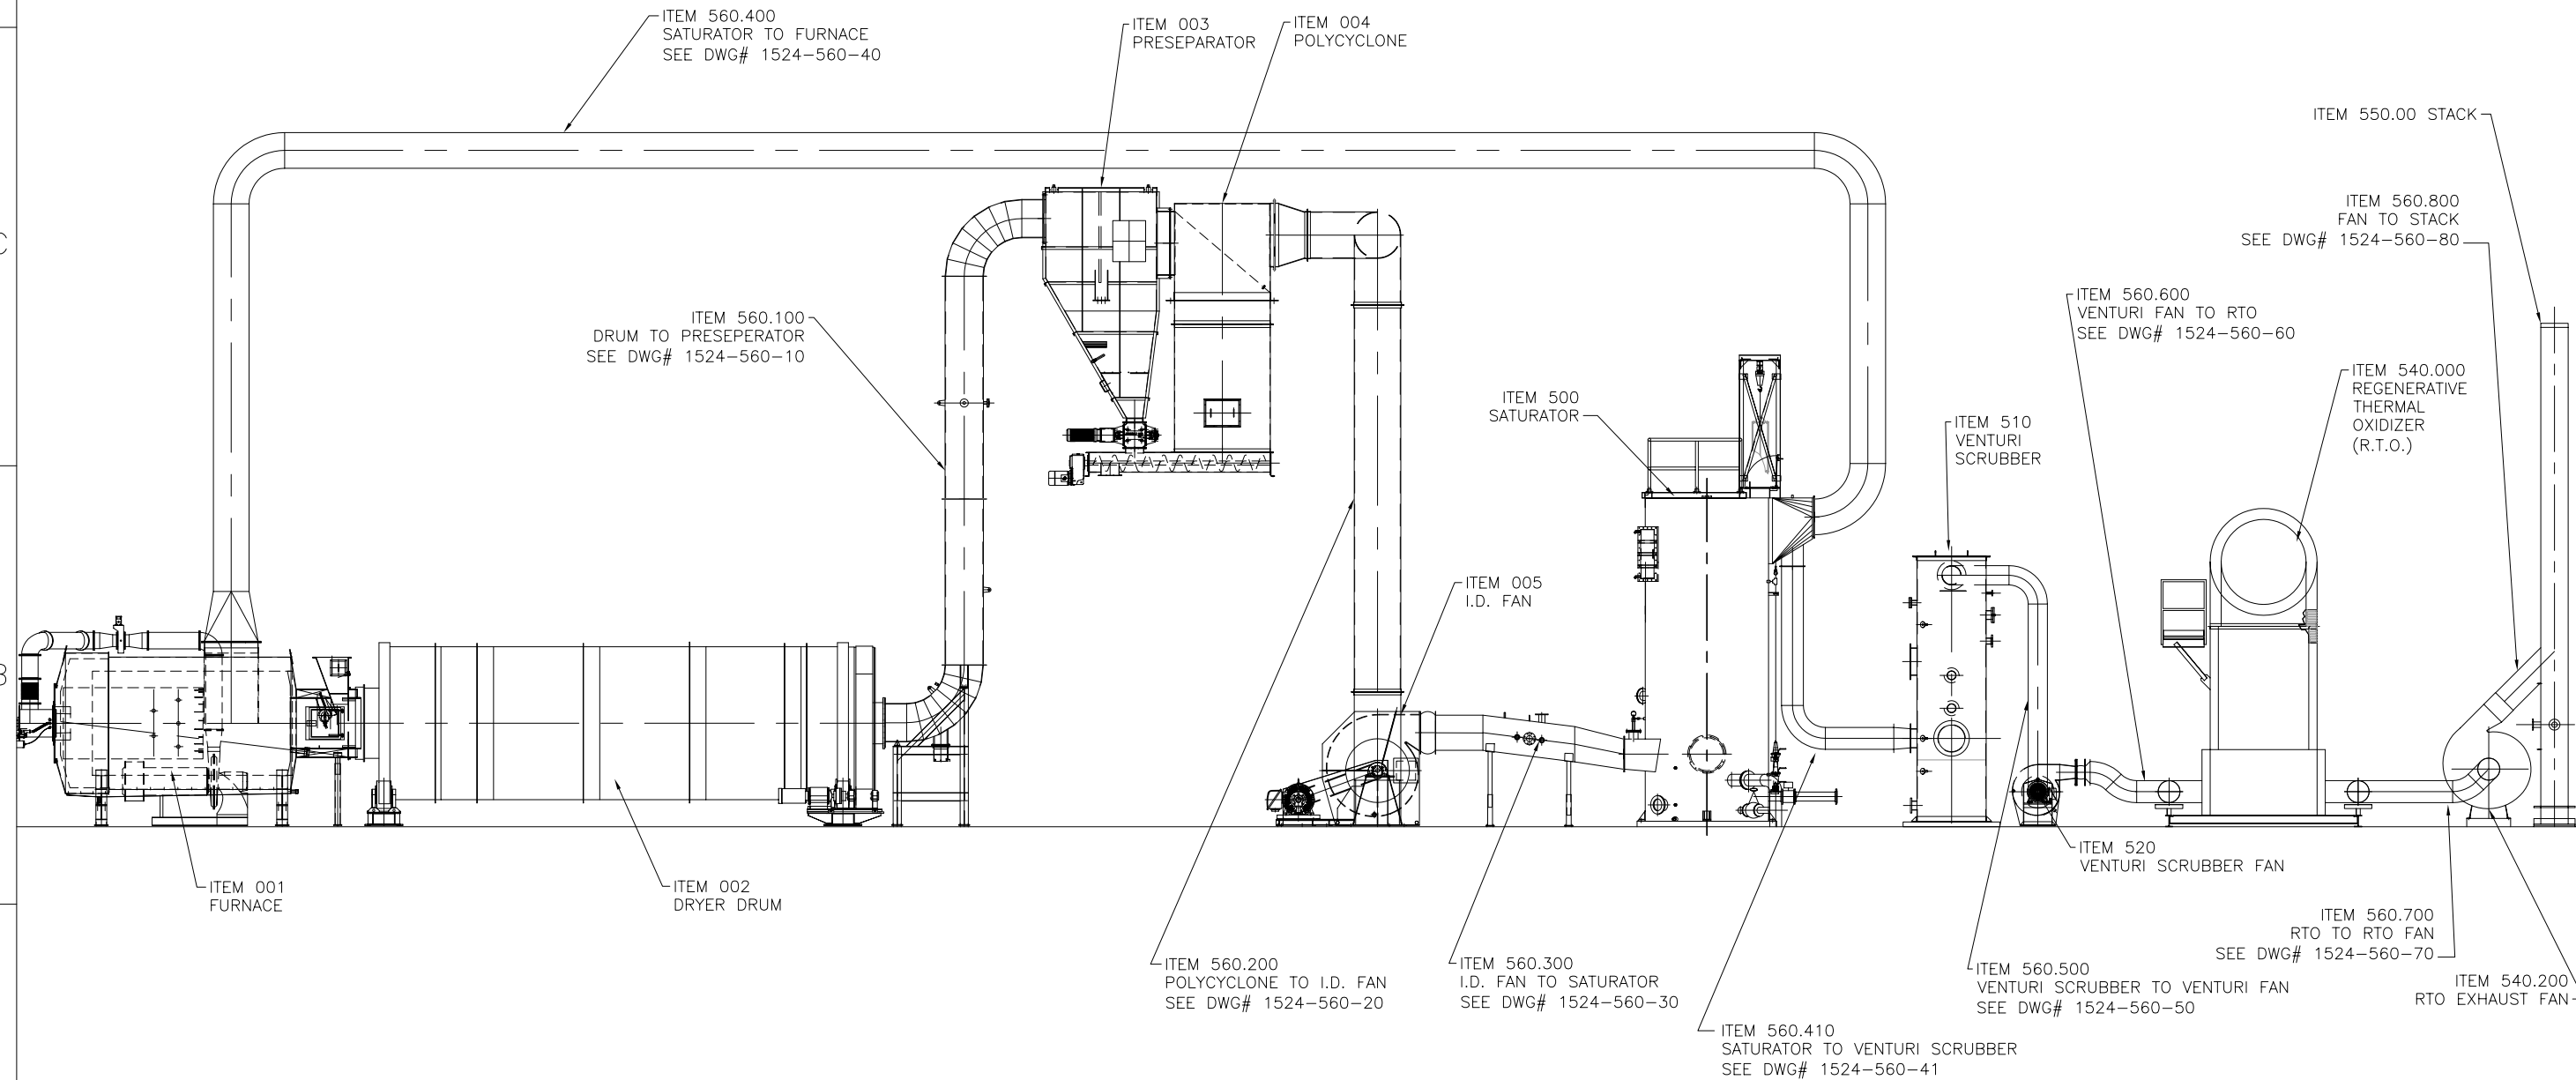

THIS DRAWING IS COPY RIGHTED
 FOR HIS PERSONAL USE WITHOUT THE SIGNED WRITTEN CONSENT OF ANDRITZ-RUTHNER, INC., IT MUST NOT BE COPIED NOR MADE AVAILABLE TO THIRD PARTIES. INCLUDING COMPETITORS, NOR MADE ACCESSIBLE TO SUCH PARTIES. ANY ILLEGAL USE BY THE RECEIVER OR THIRD PARTIES FOR WHICH HE IS RESPONSIBLE CAN CONSTITUTE A CAUSE FOR LEGAL ACTION. THIS DRAWING MUST BE RETURNED ON REQUEST OF THE COMPANY.

