

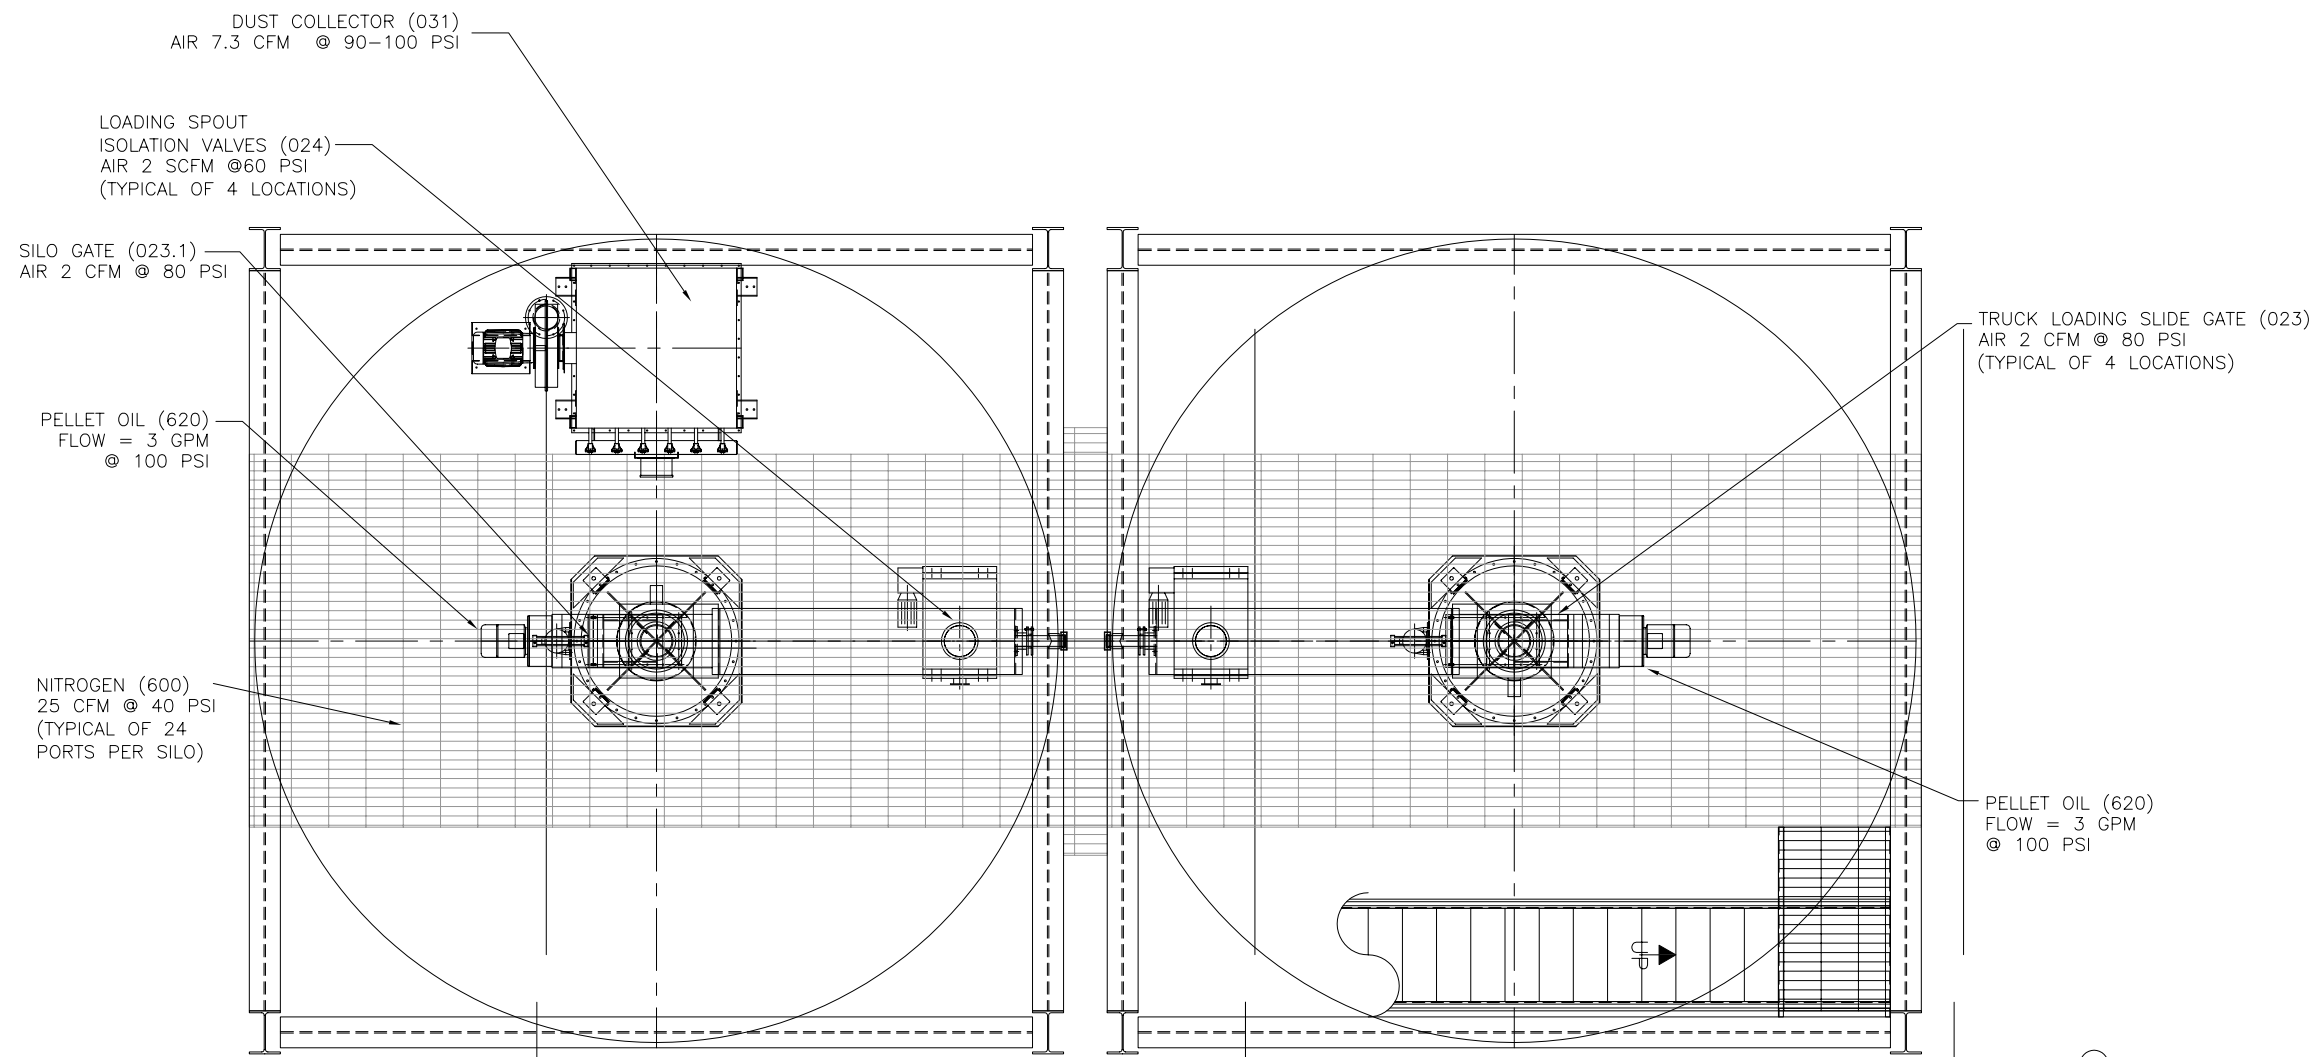


DATE:	12/05/05
DRAWN BY:	JEN
CHECKED BY:	
APPROVED BY:	
SCALE:	3/8"=1'-0"
FILE:	1524ME604
DATE:	12/06/06
DATE:	06/05/06
DATE:	3/3/06
REV	REVISION
1	ADDED LOADOUT SPOUTS
0	FOR FINAL REVIEW/BUILDING PERMIT
C	DESIGN UPDATE

JOB NAME	CITY OF STAMFORD CONNECTICUT SOLIDS DRYING PROJECT
TITLE	SILLO AREA UTILITIE DETAILS EL. 11.33'
PROJECT NUMBER	1524
DRAWING NUMBER	ME-604
REV	1
SHEET	1 OF 1

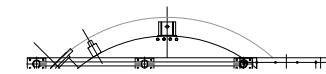

THIS DRAWING IS COPY RIGHTED
 THIS DRAWING IS A TRADE SECRET AND ONLY ENTRUSTED TO THE RECEIVER
 FOR HIS PERSONAL USE. WITHOUT THE SIGNED WRITTEN CONSENT OF ANDRITZ-
 RUTHNER, INC., IT MUST NOT BE COPIED NOR MADE AVAILABLE TO THIRD PARTIES.
 INCLUDING COMPETITORS, NOR MADE ACCESSIBLE TO SUCH PARTIES. ANY ILLEGAL
 USE BY THE RECEIVER OR THIRD PARTIES FOR WHICH HE IS RESPONSIBLE CAN
 CONSTITUTE A CAUSE FOR LEGAL ACTION. THIS DRAWING MUST BE RETURNED ON
 REQUEST OF THE COMPANY.

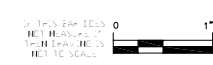

Grid lines are labeled 1 through 6 horizontally and A through D vertically.