


1 2 3 4 5 6

D


C

B

A

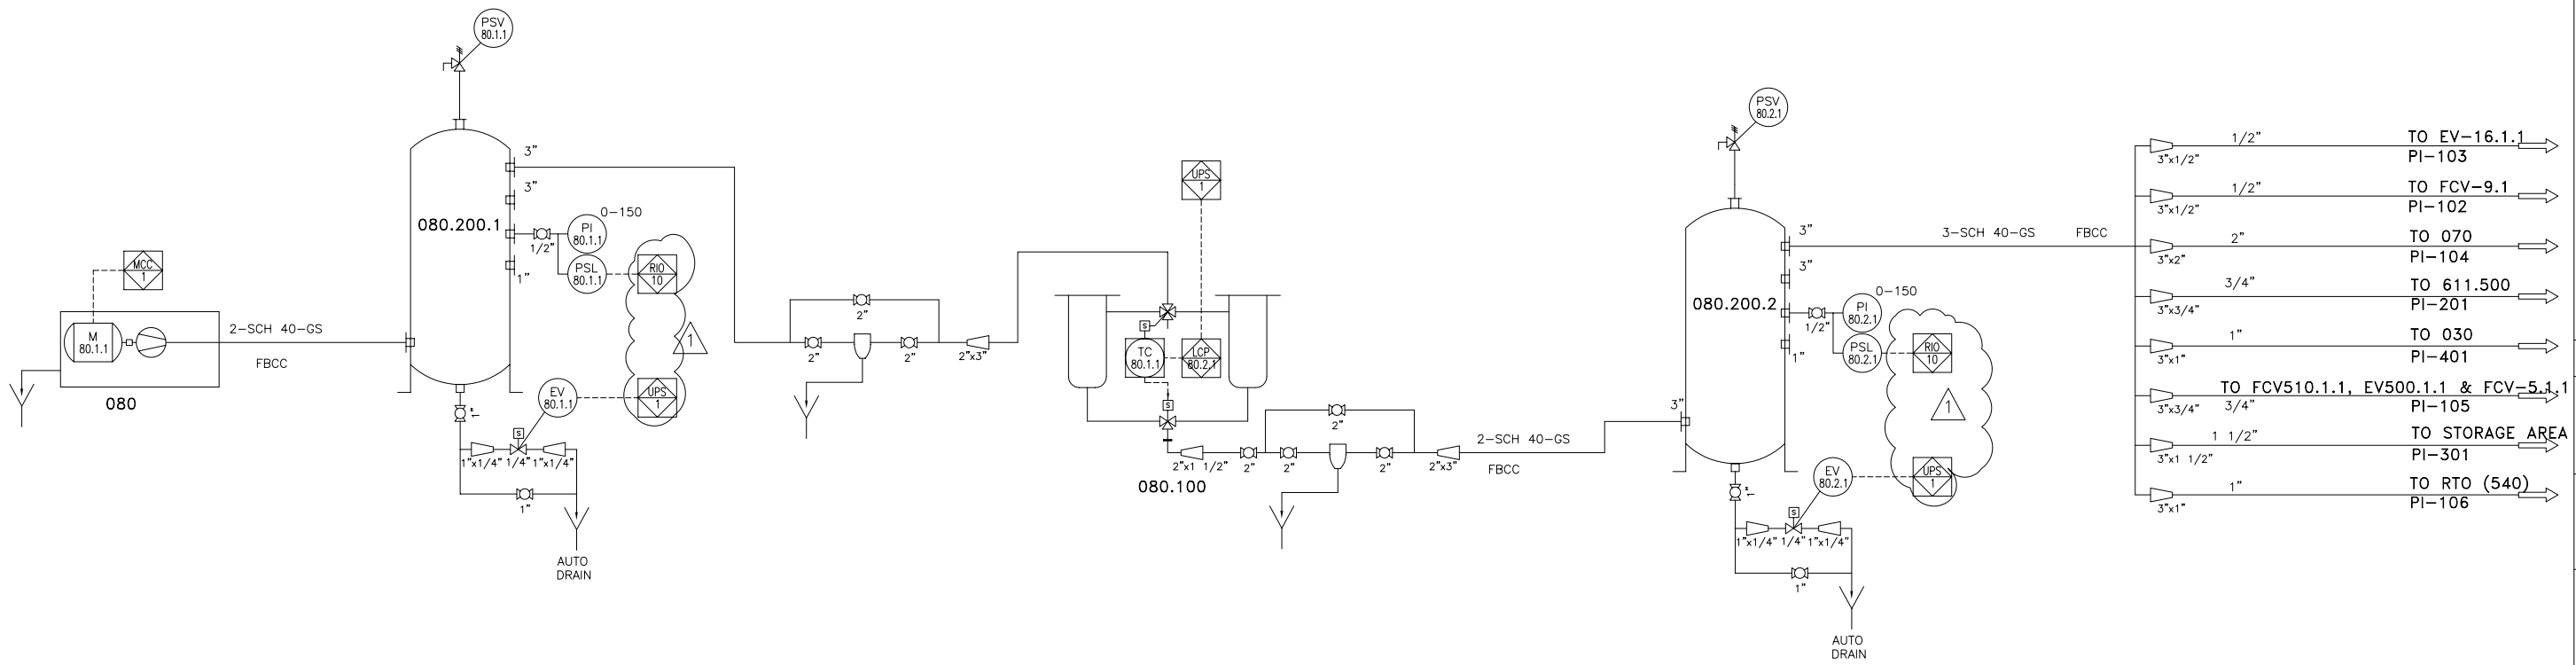

ITEM NO. 080 AIR COMPRESSOR
 ITEM NO. 080.100 AIR DRYER
 ITEM NO. 080.200 AIR RECEIVER

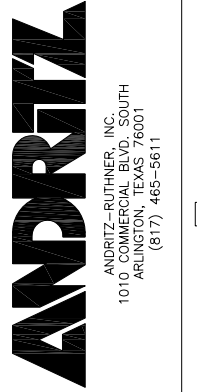

DATE	06/05/06
DATE	06/05/06
REVISION	0
REV	0
DESCRIPTION	REMOVED LINE FROM RIO10 & UPST FOR FINAL REVIEW/BUILDING PERMIT
FILE	1524P1501
SCALE	NONE
SIZE	DD540

JOB NAME	CITY OF STAMFORD CONNECTICUT SOLIDS DRYING PROJECT
TITLE	MECHANICAL FLOW DIAGRAM COMPRESSED AIR SYSTEM
PROJECT NUMBER	1524
DRAWING NUMBER	PI-501
SHEET	1 OF 1

THIS DRAWING IS COPY RIGHTED AND IS THE PROPERTY OF ANDRITZ-RUTHNER, INC. IT IS NOT TO BE COPIED, REPRODUCED, OR TRANSMITTED IN ANY FORM OR BY ANY MEANS, ELECTRONIC OR MECHANICAL, WITHOUT THE WRITTEN PERMISSION OF ANDRITZ-RUTHNER, INC. ANY UNAUTHORIZED USE OF THIS DRAWING IS PROHIBITED AND WILL BE CONSIDERED A VIOLATION OF THE COPYRIGHT LAWS OF THE UNITED STATES OF AMERICA.

